

IF THIS SHEET IS NOT 30" X 42". IT IS A  
REDUCED PRINT. SCALE ACCORDINGLY

# ROBERT DOWN ELEMENTARY SCHOOL

## SHINGLE ROOF REPLACEMENT

485 PINE AVENUE PACIFIC GROVE, CALIFORNIA 93950

### SHEET INDEX


Consultants:

Agency Approvals:

### NOTES

1. Only shingled portion of roof to be replaced
2. Scope of work limited to Building A, Main Building

| Revisions |             |      |
|-----------|-------------|------|
| No.       | Description | Date |
|           |             |      |

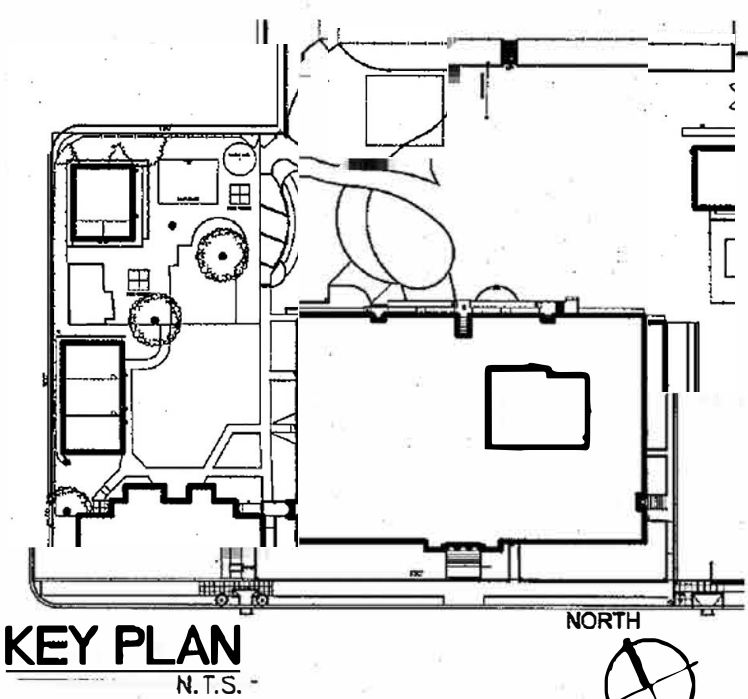

ROBERT DOWN SCHOOL

### SITE PLAN

Drawn by:

Checked:



Approved:

Project No.

Drawing No.

Date:

**A1**

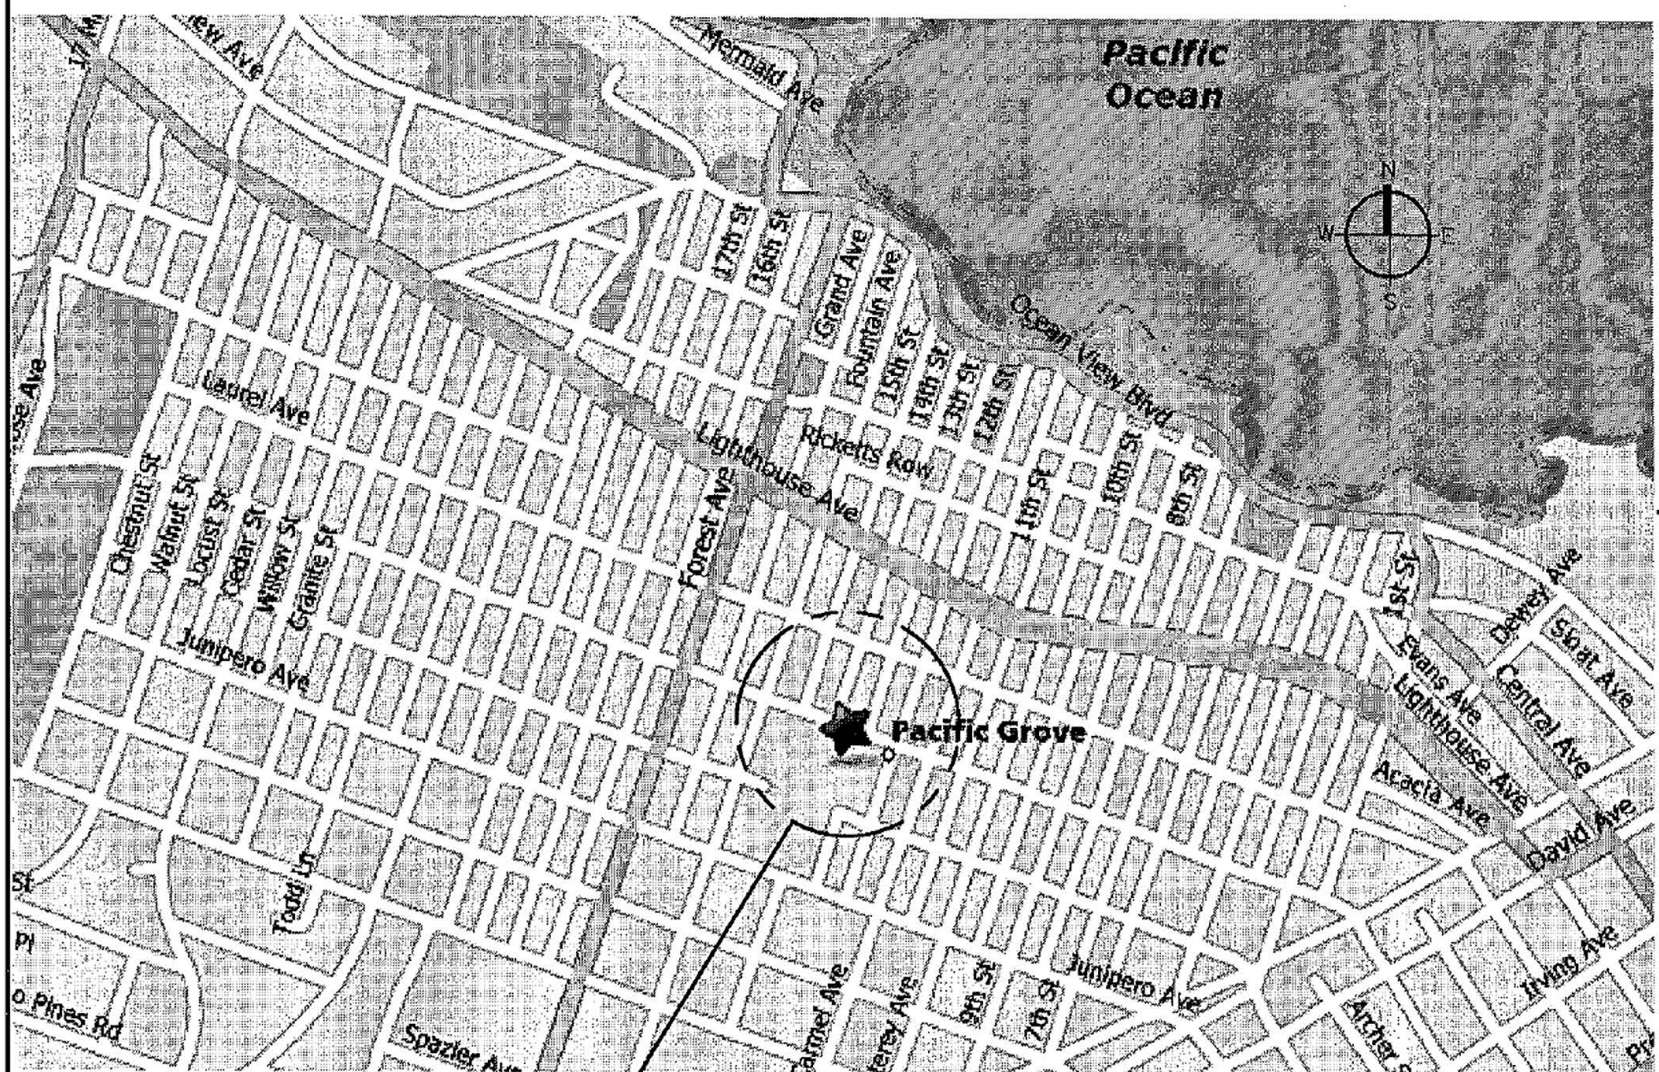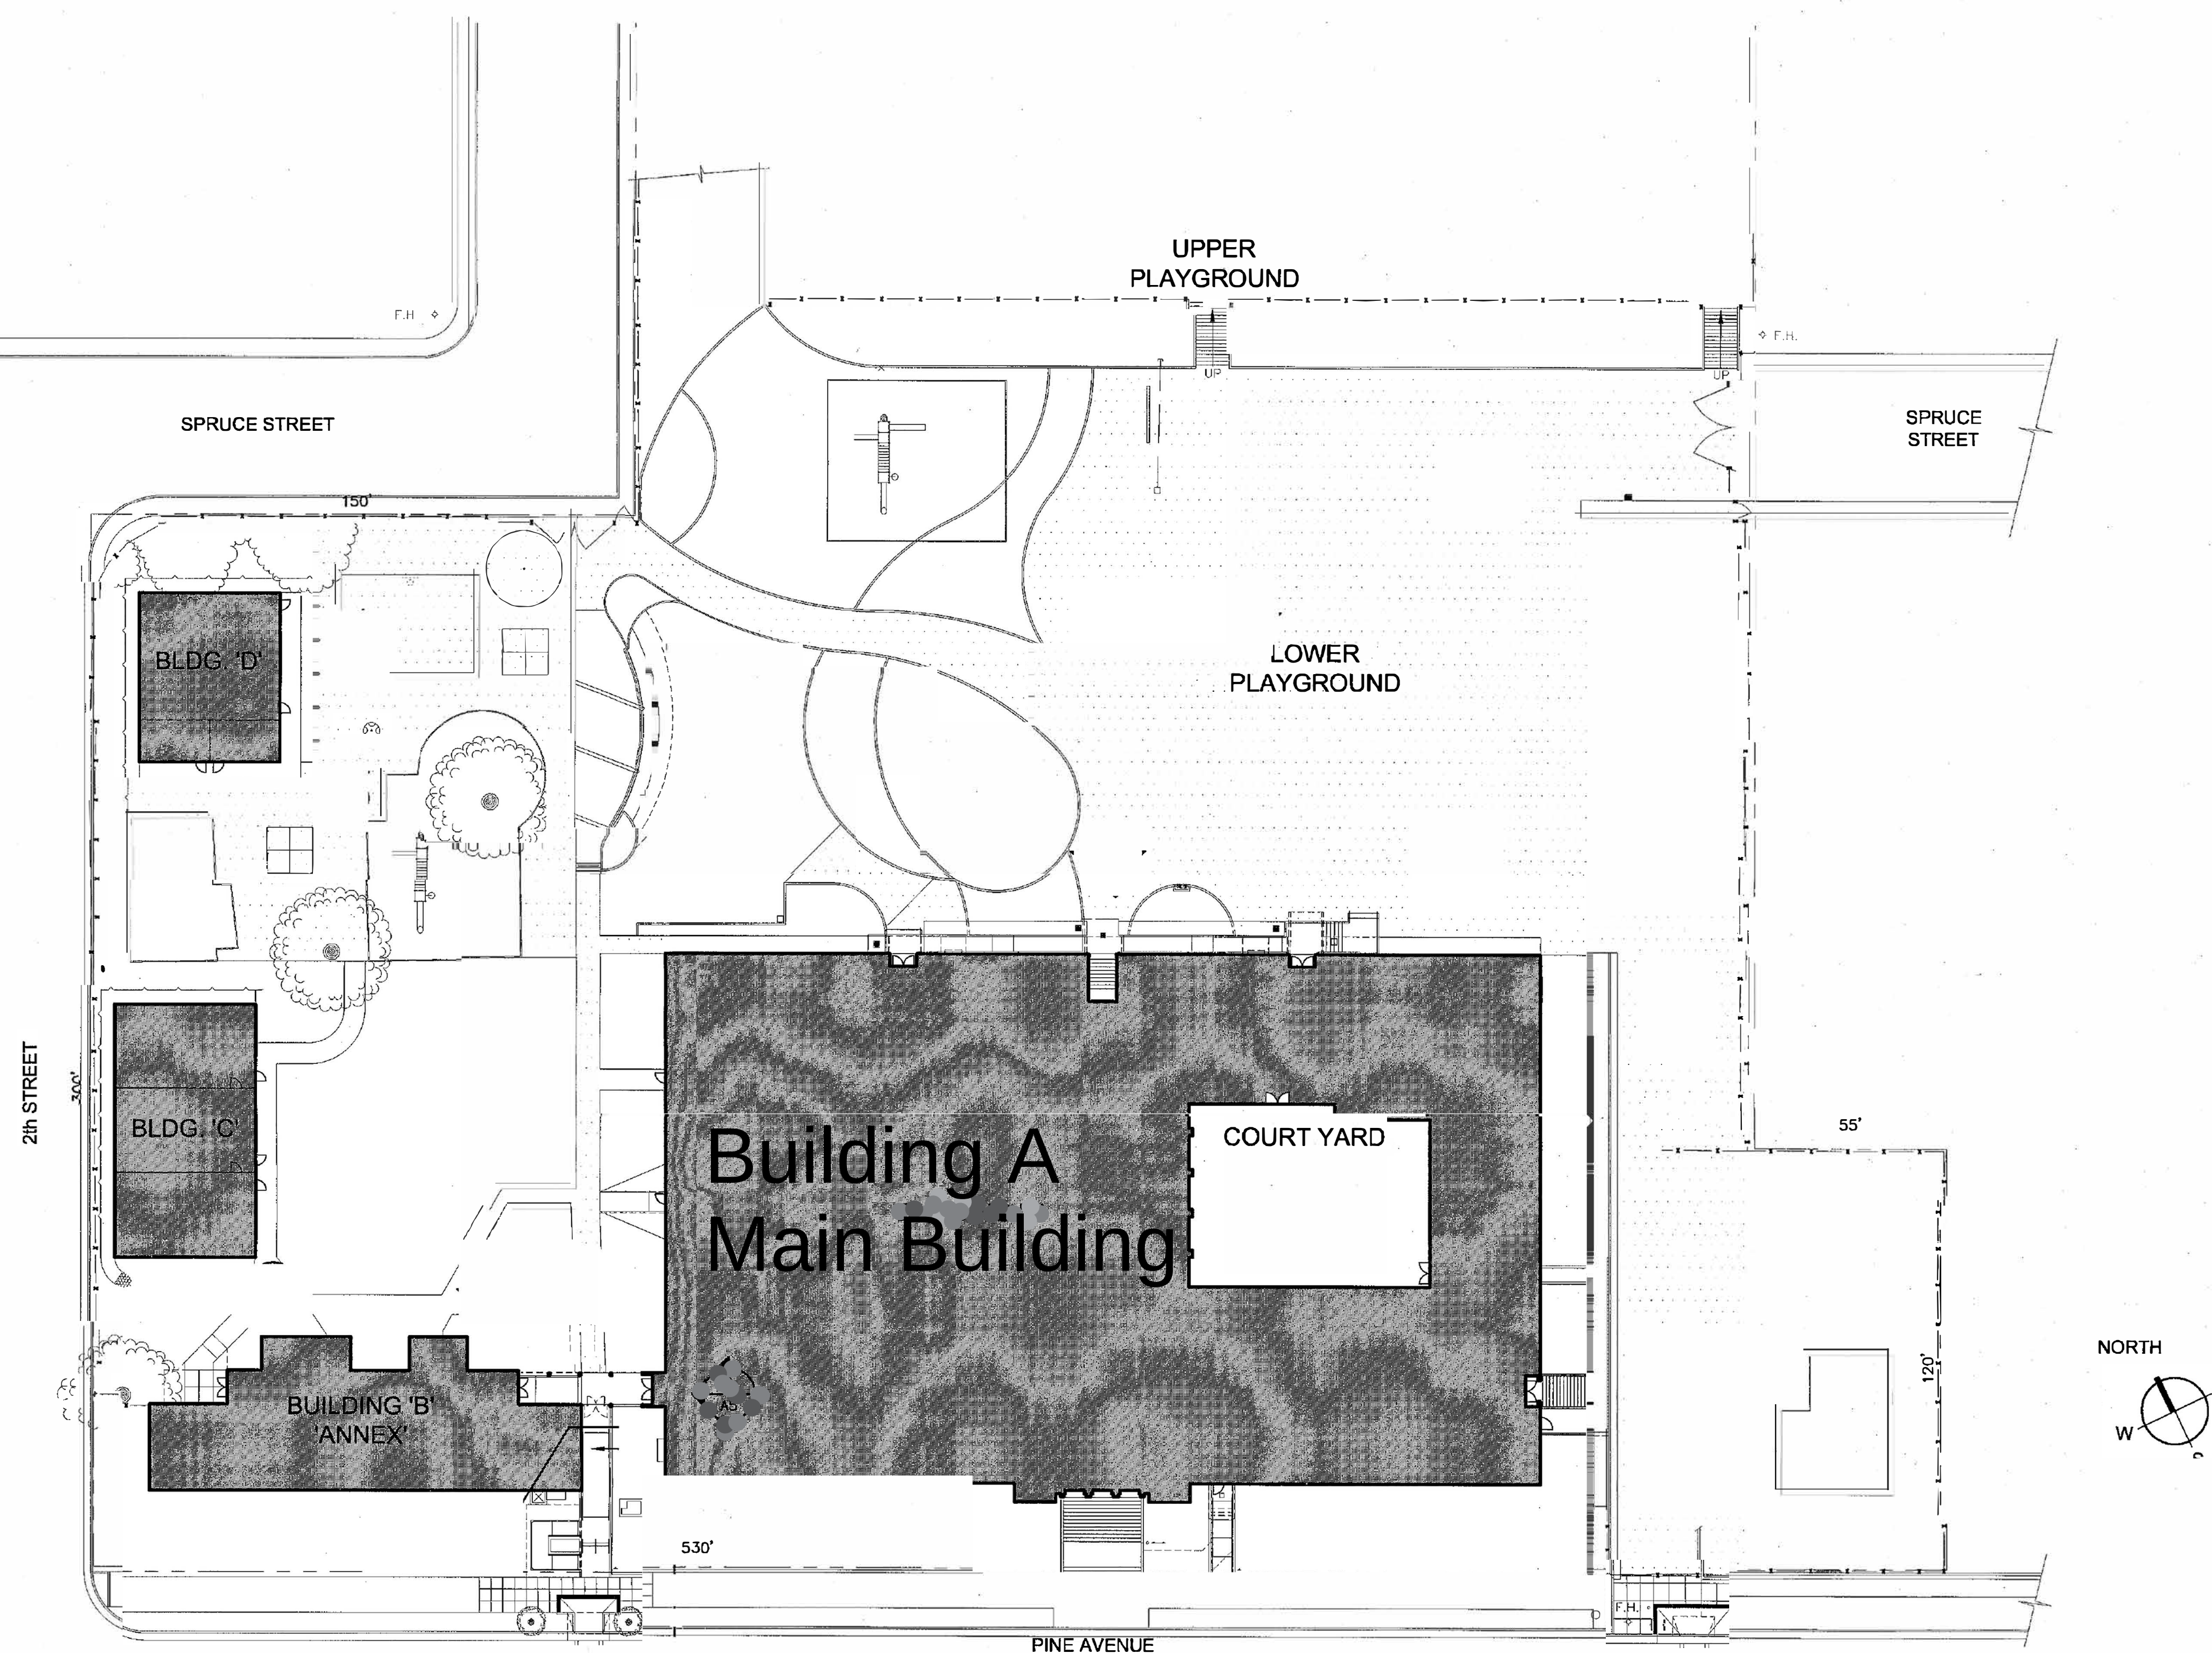

SITE LOCN

36

SITE PLAN

1"=30'-0"

6


LOCATION MAP




IF THIS SHEET IS NOT 30" X 42". IT IS A REDUCED PRINT. SCALE ACCORDINGLY




NORTH ELEVATION (FRONT)

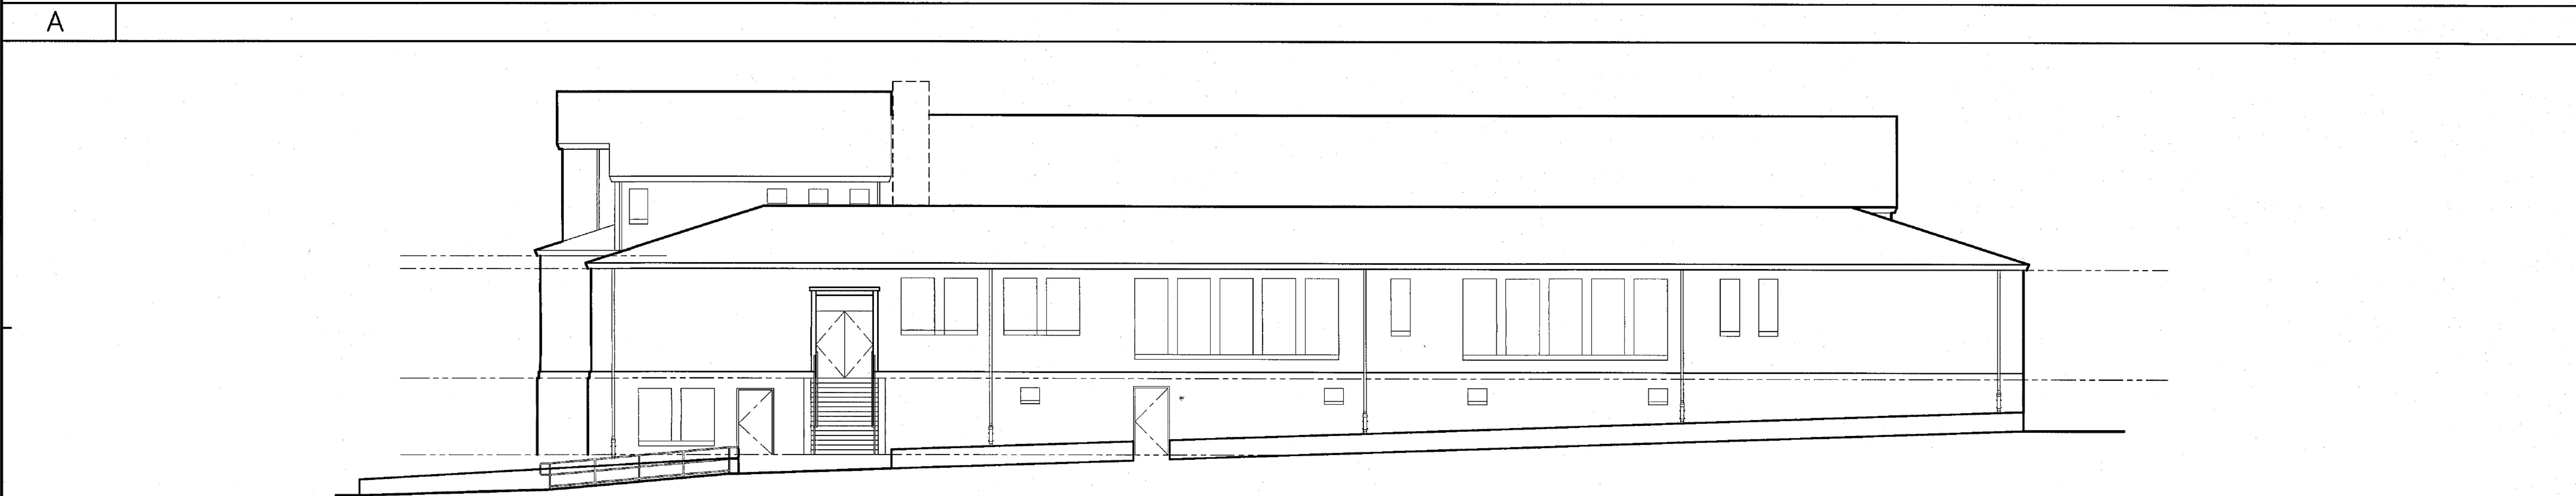

WEST ELEVATION

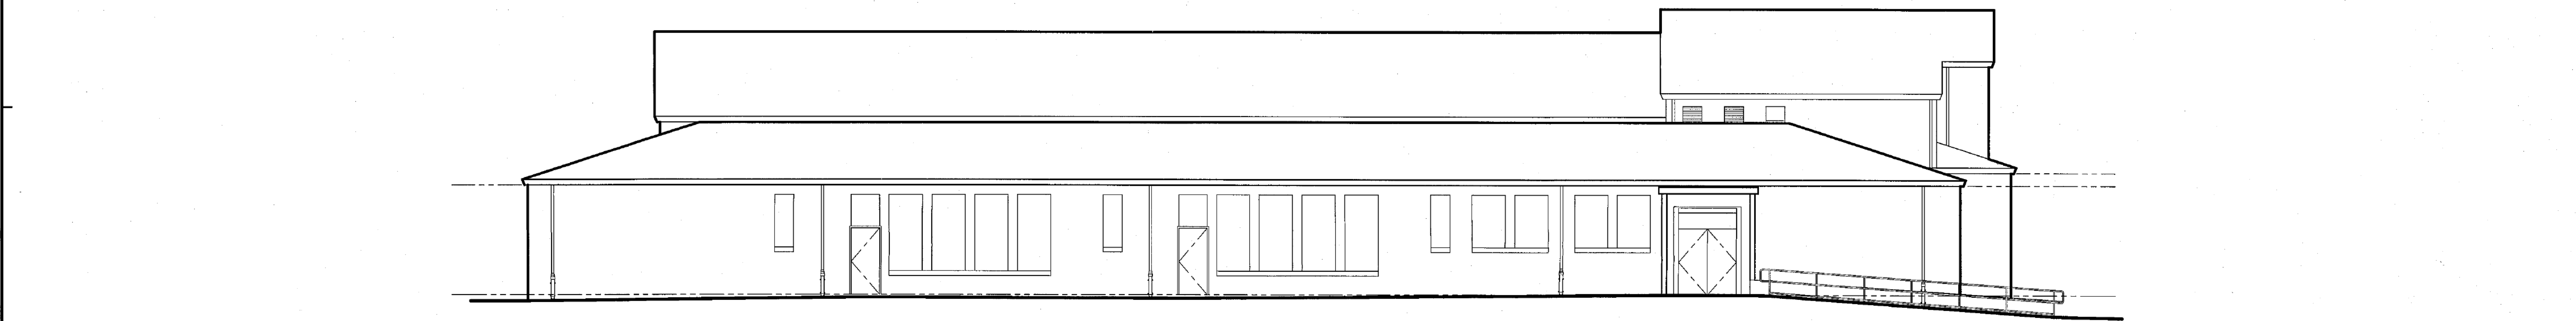

EAST ELEVATION

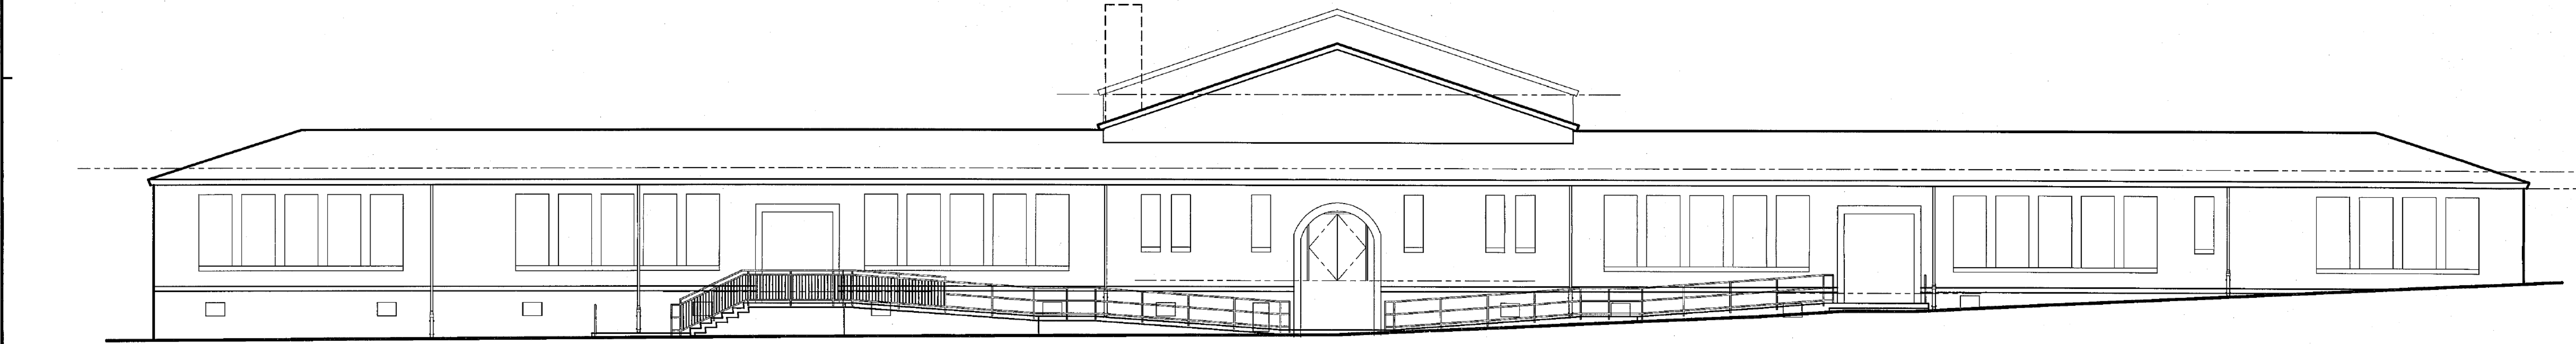


SOUTH ELEVATION (REAR)

D EXTERIOR ELEVATIONS – BUILDING 'A'  
1/8"=1'-0"

Consultants:

Agency Approvals:

| Revisions |             |      |
|-----------|-------------|------|
| No.       | Description | Date |
|           |             |      |

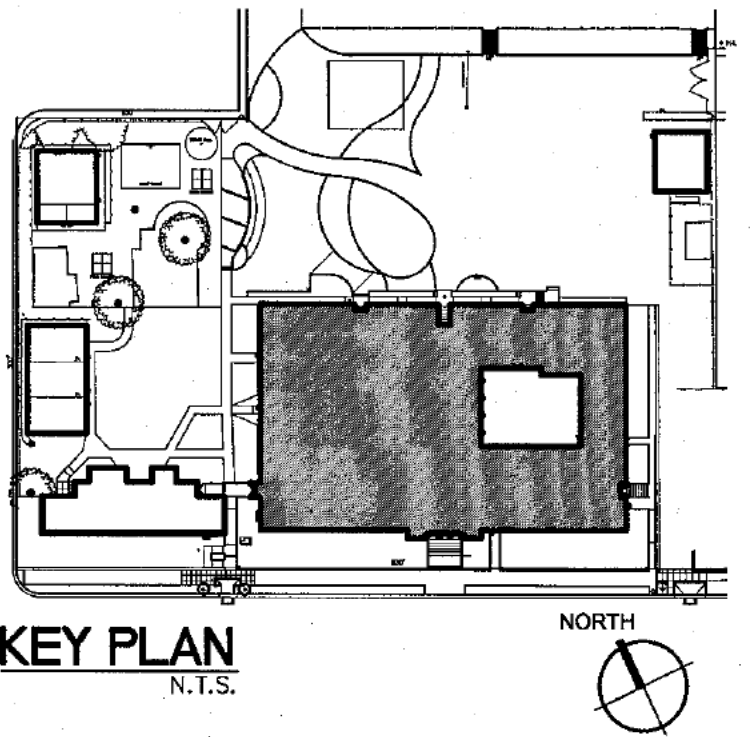

ROBERT DOWN SCHOOL

BUILDING 'A'  
EXTERIOR ELEVATIONS

|                       |                          |
|-----------------------|--------------------------|
| Drawn by:             |                          |
| Checked:              |                          |
| Approved:             |                          |
| Project No.<br>MD-004 | Drawing No.<br><b>A2</b> |
| Date:                 |                          |