


IF THIS SHEET IS NOT 30" X 42", IT IS A REDUCED PRINT. SCALE ACCORDINGLY

PACIFIC GROVE HIGH SCHOOL
ROOFING & PAINTING
PROJECT No. MD-002

Consultants:

Buildings:
M
A
B
C
D

Revisions		
No.	Description	Date

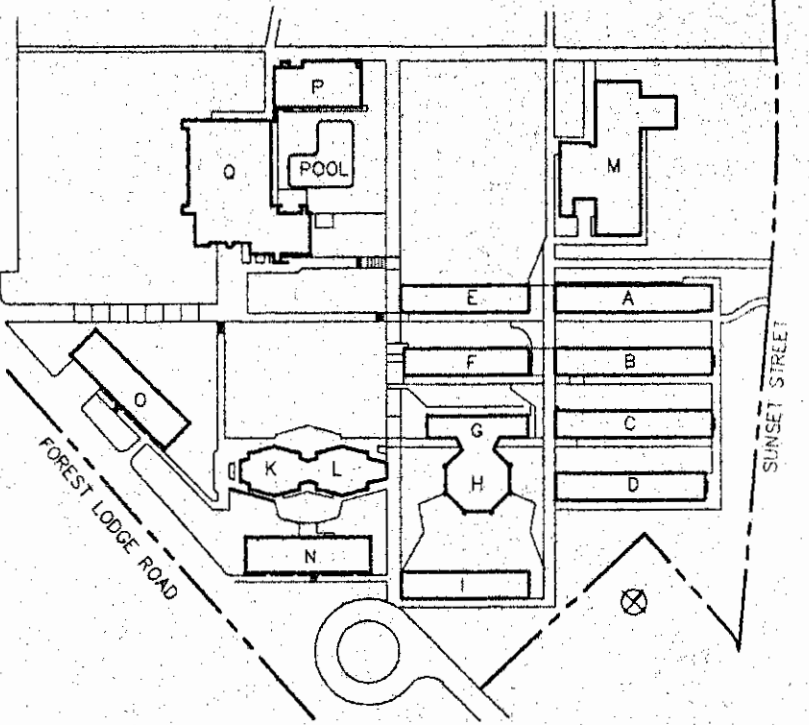

PACIFIC GROVE HIGH SCHOOL
PACIFIC GROVE UNIFIED SCHOOL DISTRICT
615 SUNSET DRIVE
PACIFIC GROVE, CA. 93950

SITE PLAN


Drawn by:
Checked:
Approved:

Project No. 00002.02	Drawing No. A1.2
Date MARCH 15, 2001	

THE USE OF THESE PLANS AND SPECIFICATIONS SHALL BE RESTRICTED TO THE ORIGINAL SITE FOR WHICH THEY WERE PREPARED AND PUBLICATION THEREOF IS EXPRESSLY LIMITED TO SUCH USE. RE-USE, REPRODUCTION OR PUBLICATION BY ANY METHOD, IN WHOLE OR IN PART, IS PROHIBITED. TITLE TO THE PLANS AND SPECIFICATIONS REMAINS IN THE ARCHITECT WITHOUT PREJUDICE. VISUAL CONTACT WITH THESE PLANS AND SPECIFICATIONS SHALL CONSTITUTE PRIMA FASE EVIDENCE OF THE ACCEPTANCE OF THESE RESTRICTIONS.

36 SITE PLAN

1" = 30'-0"

 


IF THIS SHEET IS NOT 30" X 42", IT IS A
REDUCED PRINT. SCALE ACCORDINGLY

PACIFIC GROVE HIGH SCHOOL
ROOFING & PAINTING
PROJECT No. MD-002

Consultants:

Buildings:
M
A
B
C
D

Revisions		
No.	Description	Date

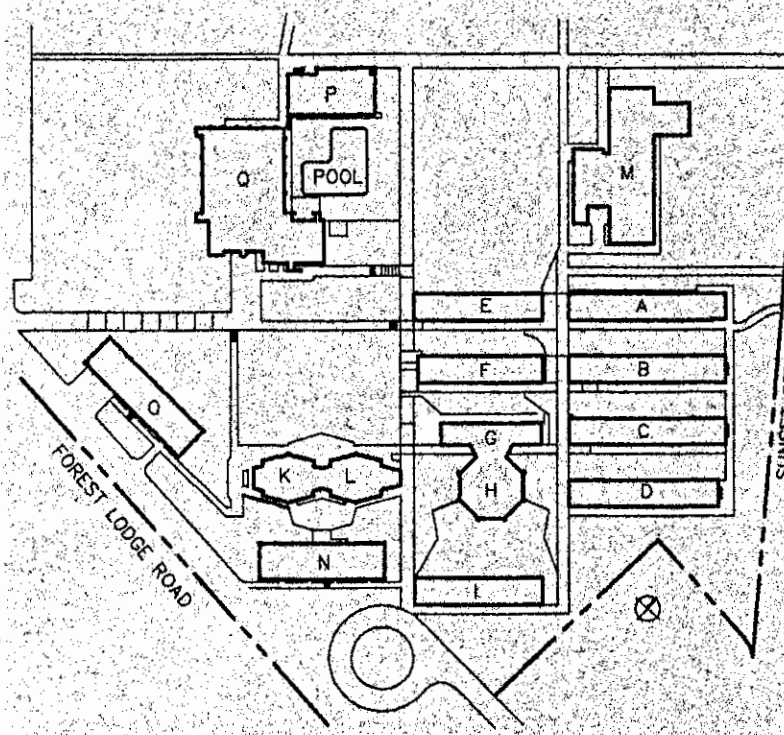

PACIFIC GROVE HIGH SCHOOL
PACIFIC GROVE UNIFIED SCHOOL DISTRICT
615 SUNSET DRIVE
PACIFIC GROVE, CA. 93950

ROOF DETAILS

Drawn by: J.C.

Checked:


Approved:

Project No.
00002.02

Drawing No.


Date
MARCH 15, 2001

A10.1

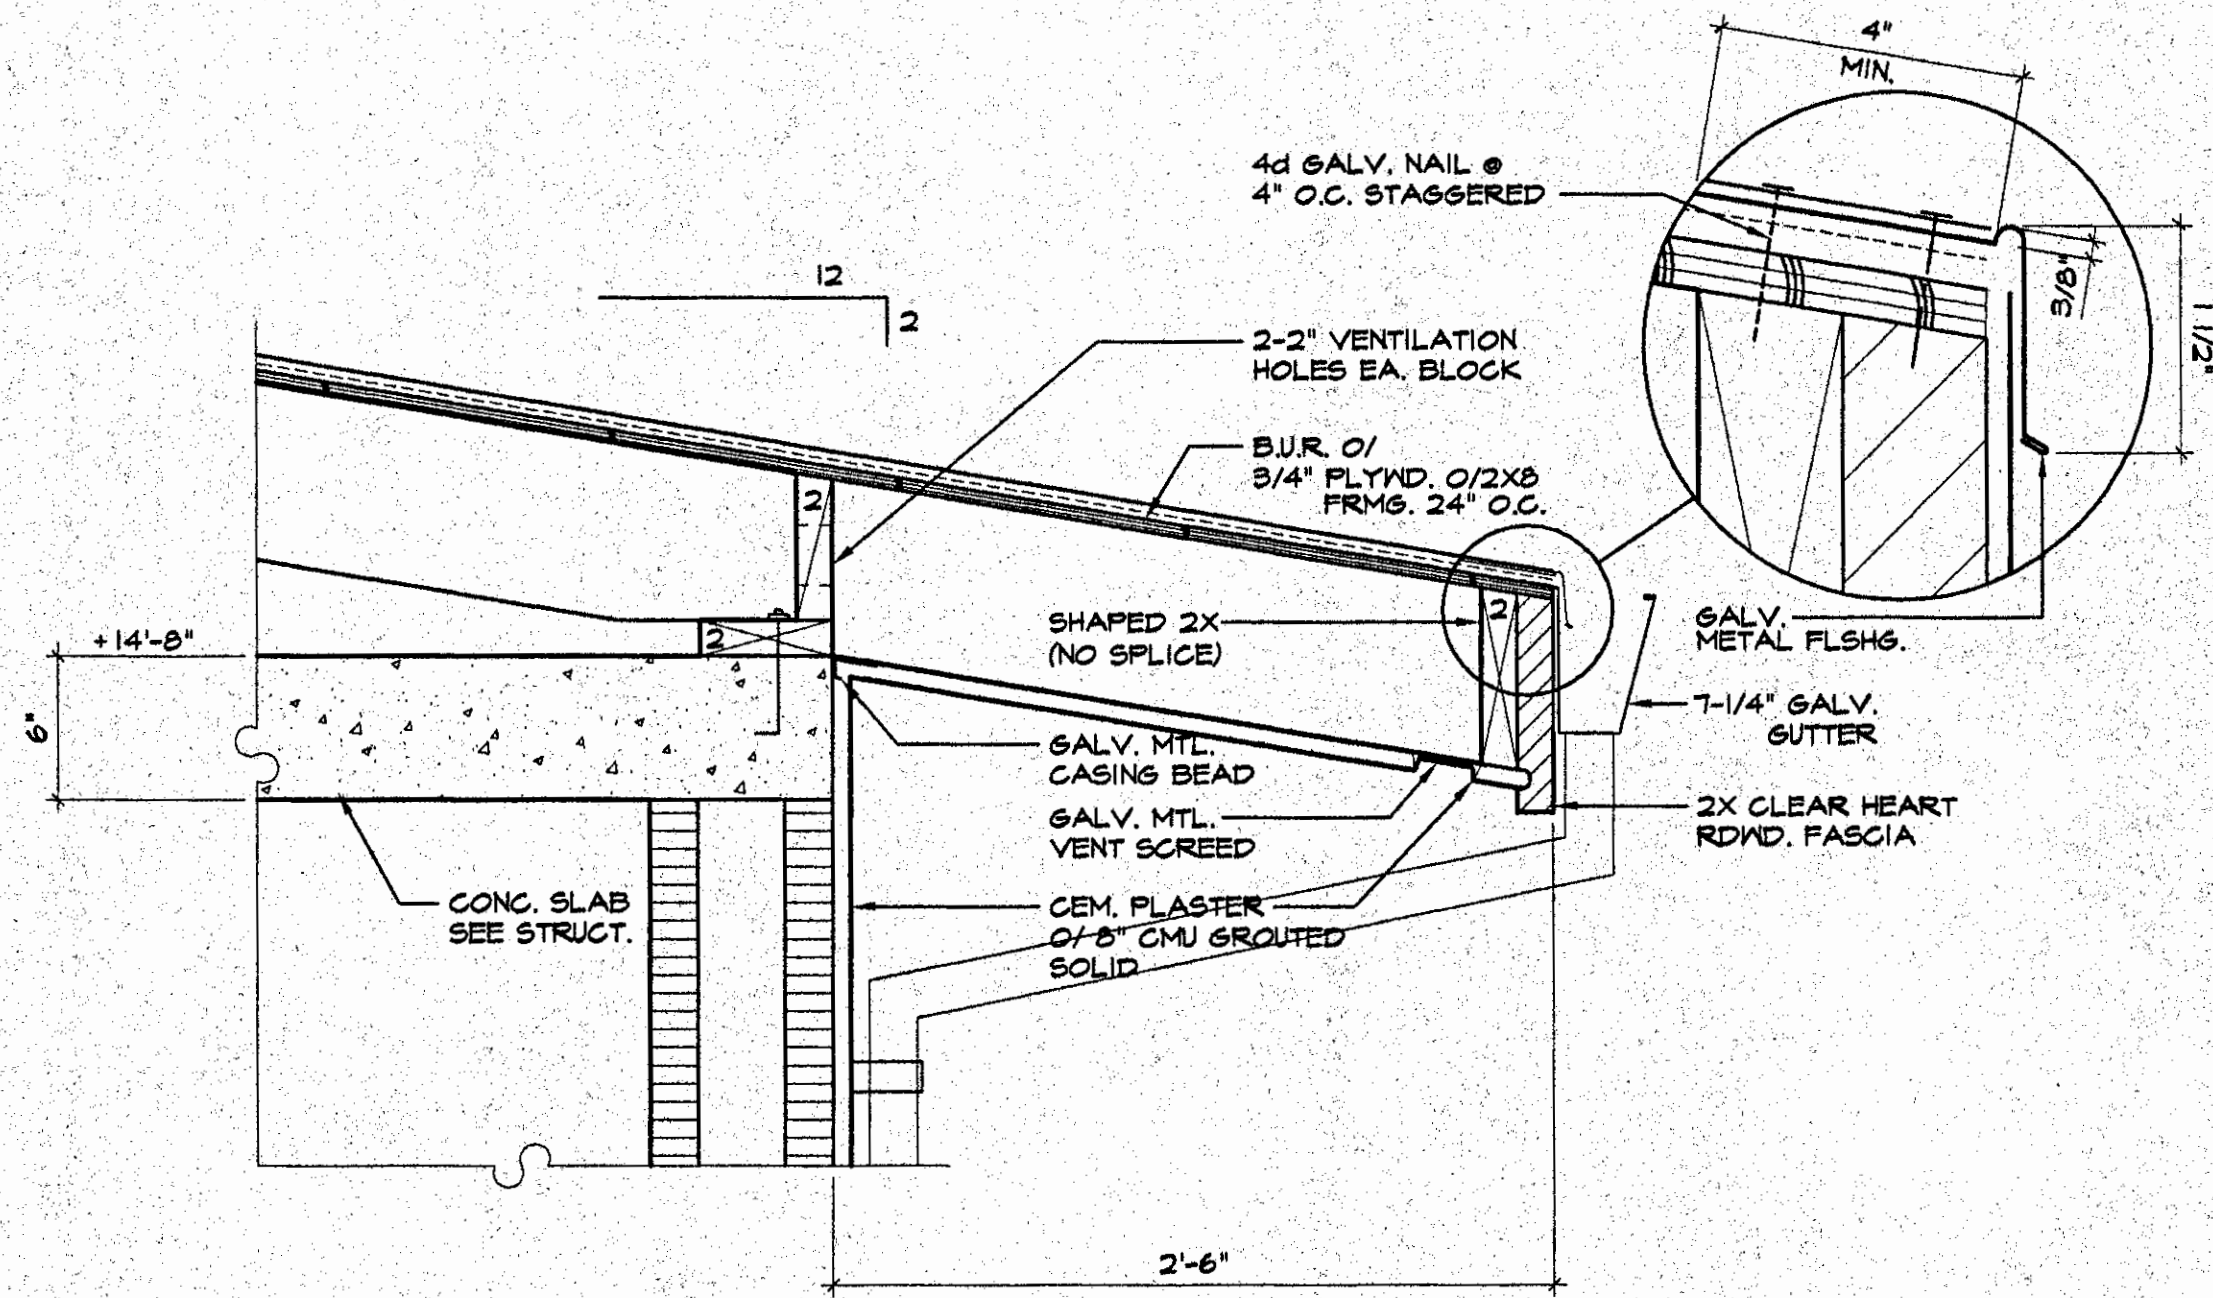


14 SECTION THRU OVERHANG @ ELEVATOR

1 1/2" = 1'-0"

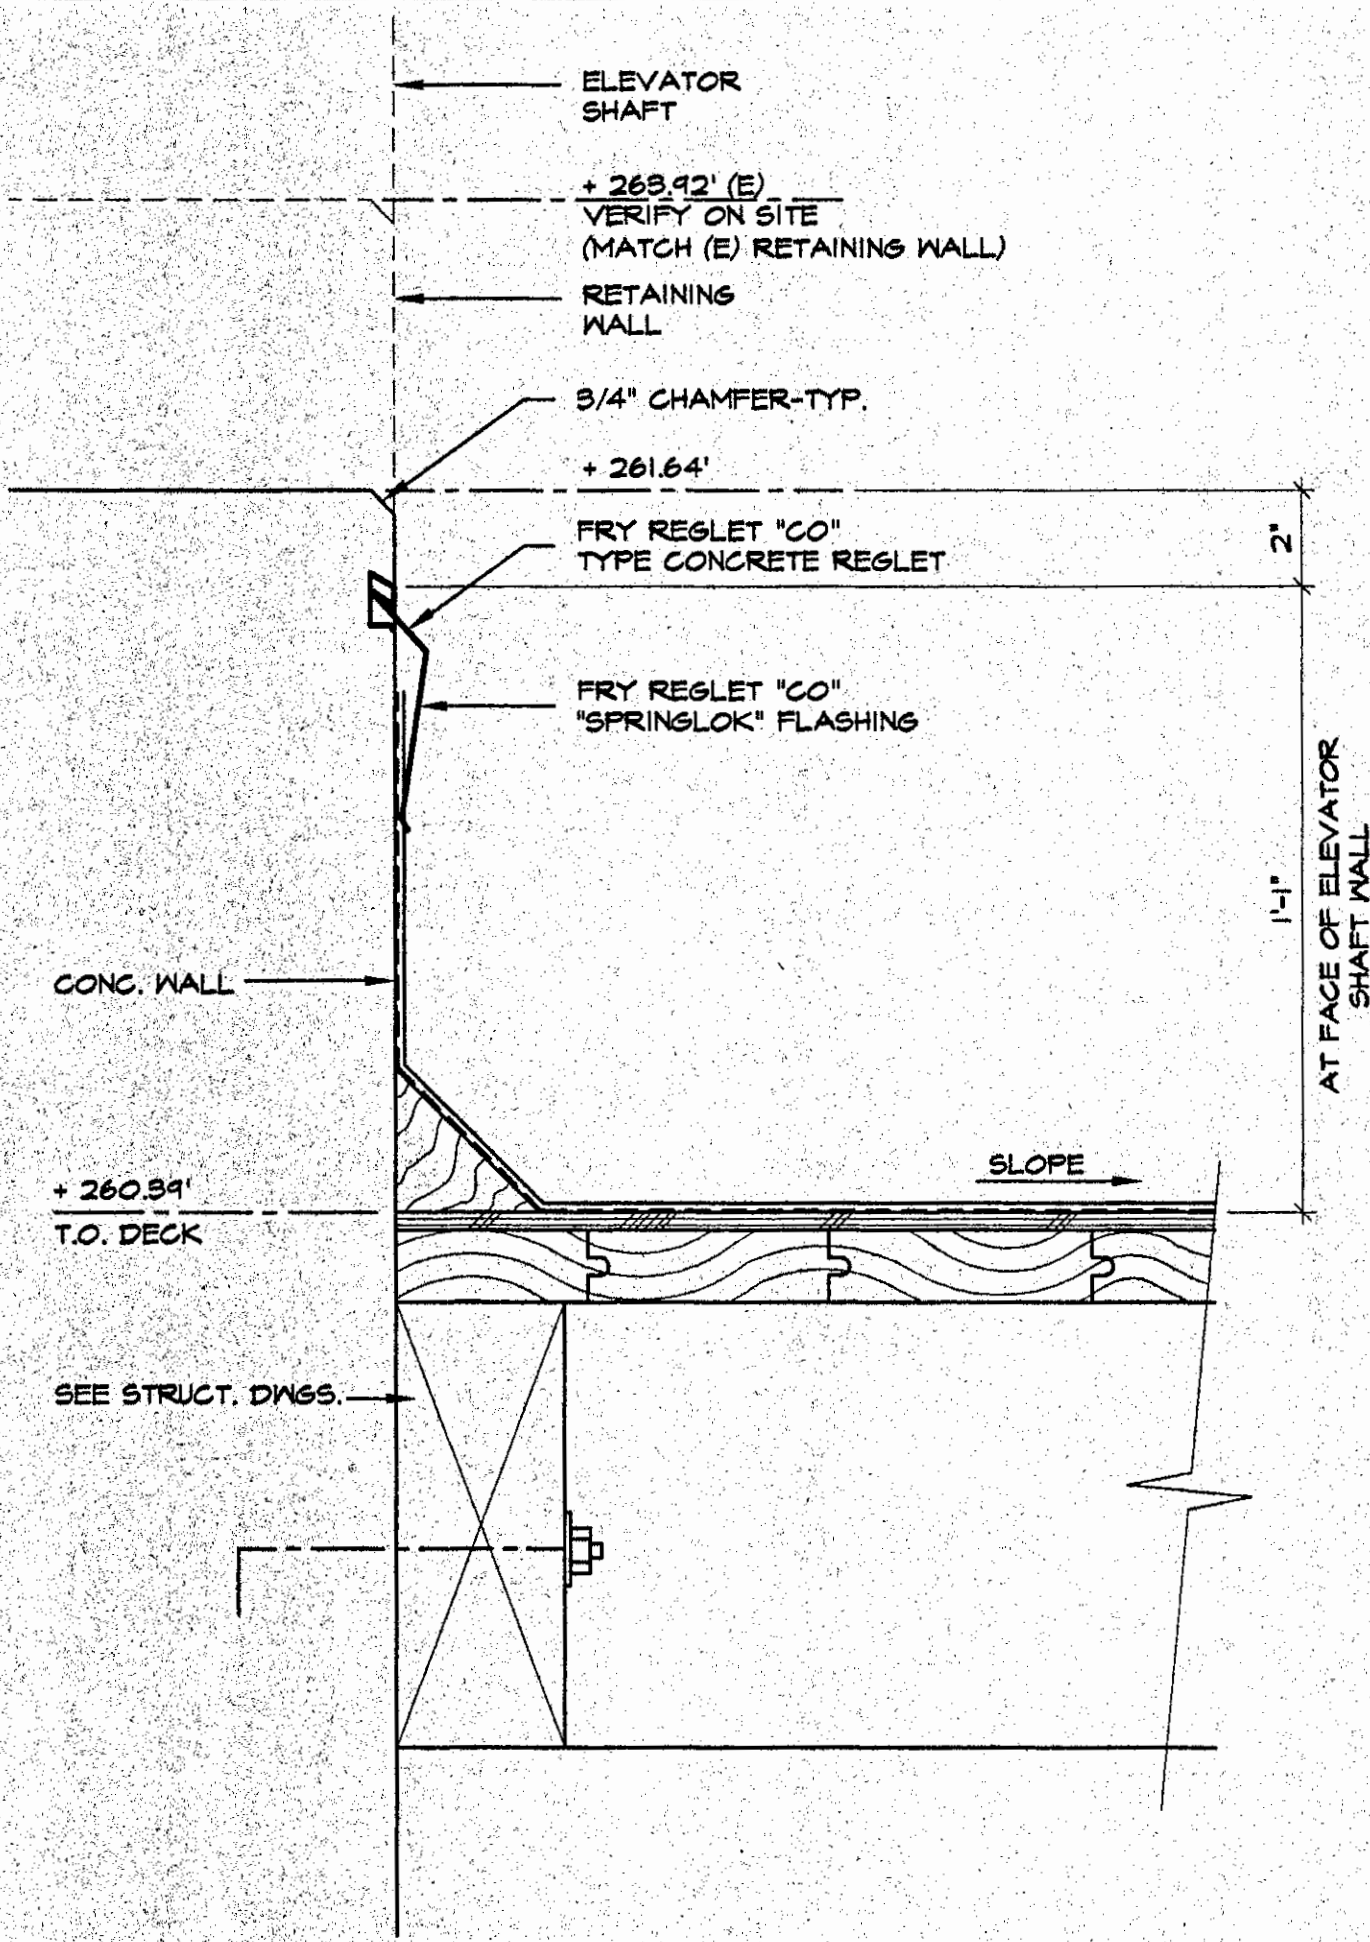


17 FLASHING DTL.

3" = 1'-0"

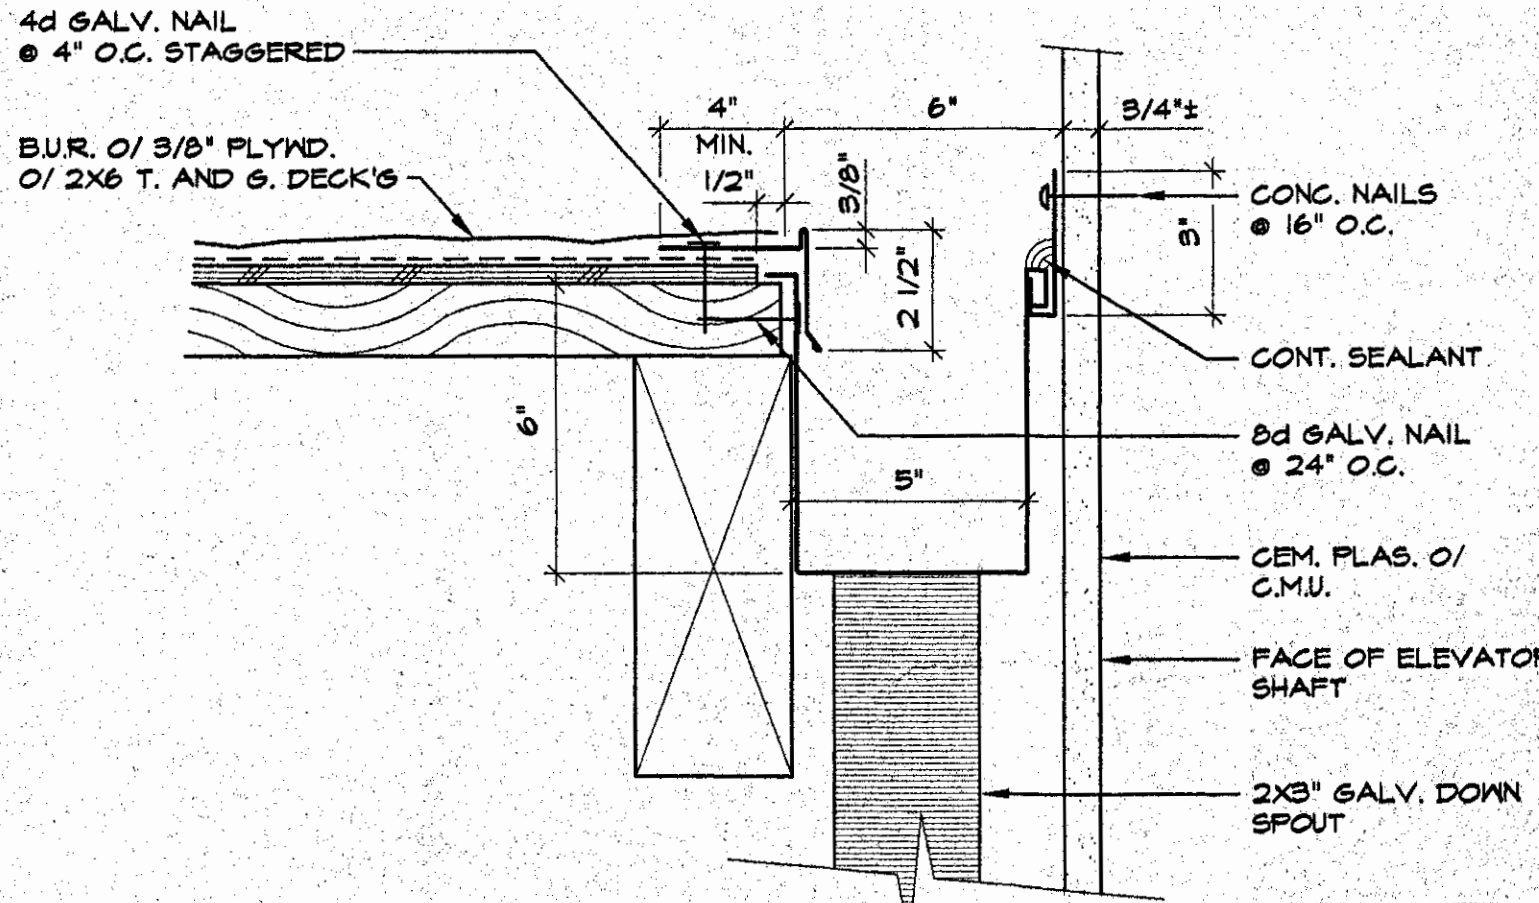


8 FLASHING DTL.

3" = 1'-0"

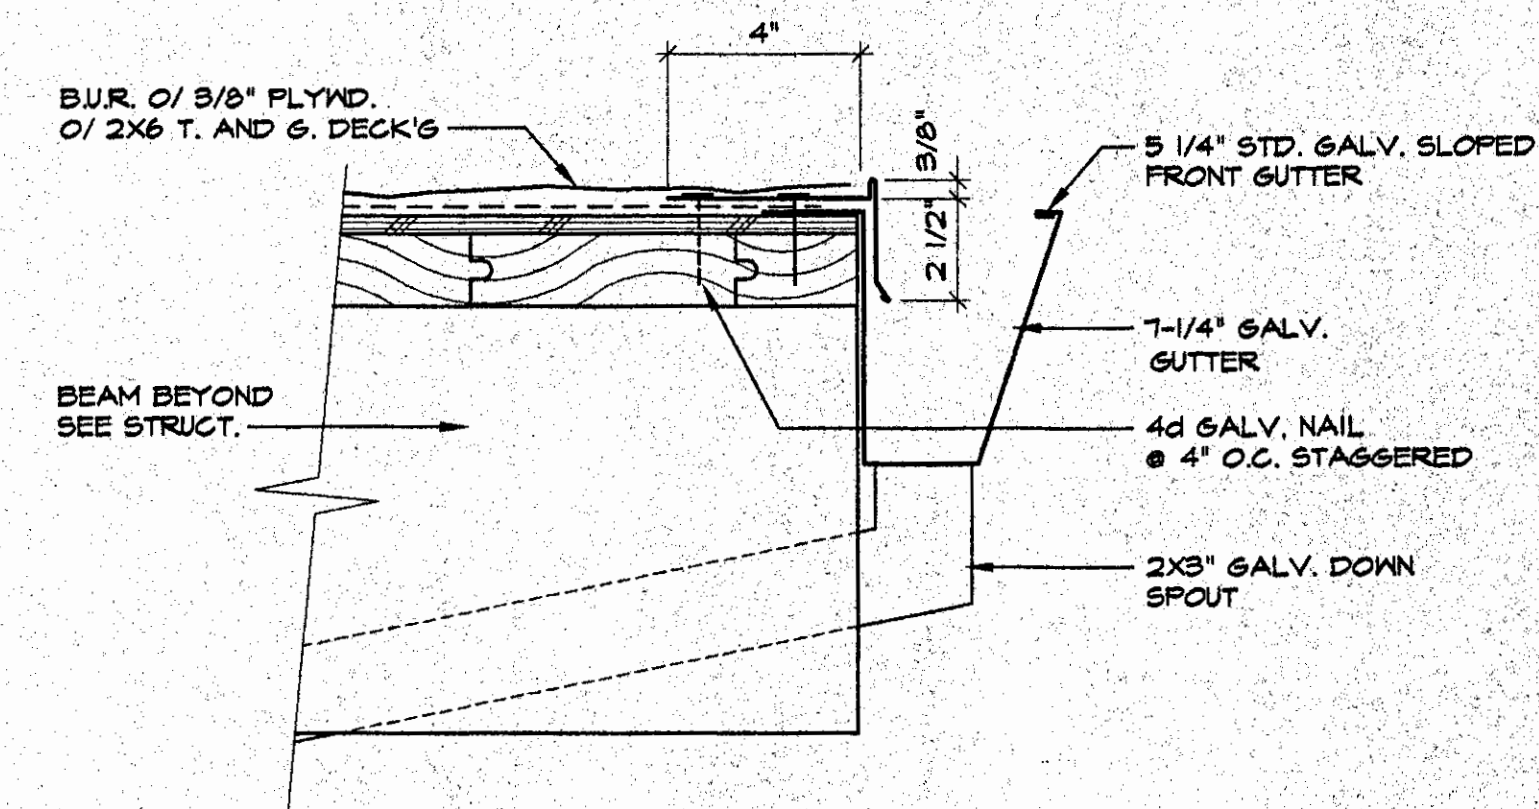


7 FLASHING DTL.

3" = 1'-0"

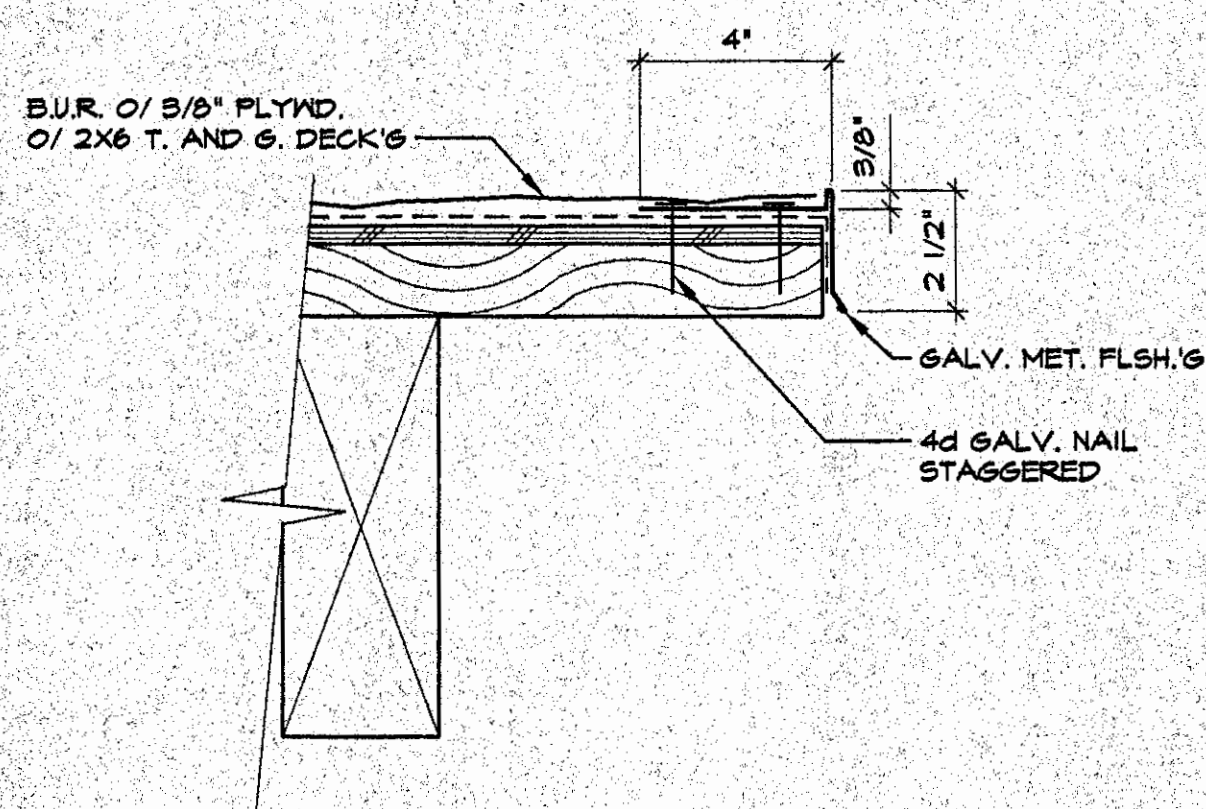


27 FLASHING DTL.

3" = 1'-0"

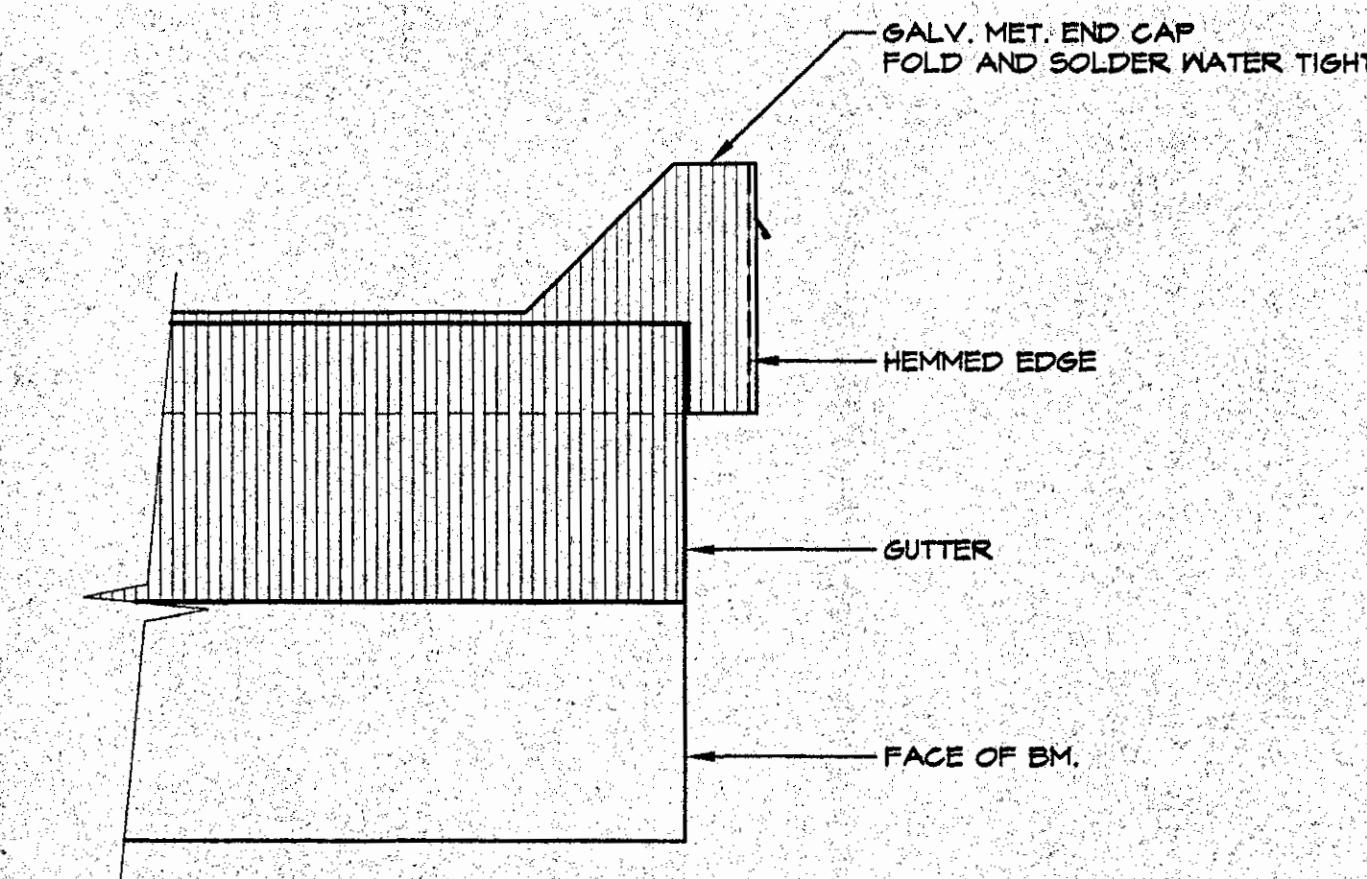


26 ELEVATION @ GUTTER END

3" = 1'-0"

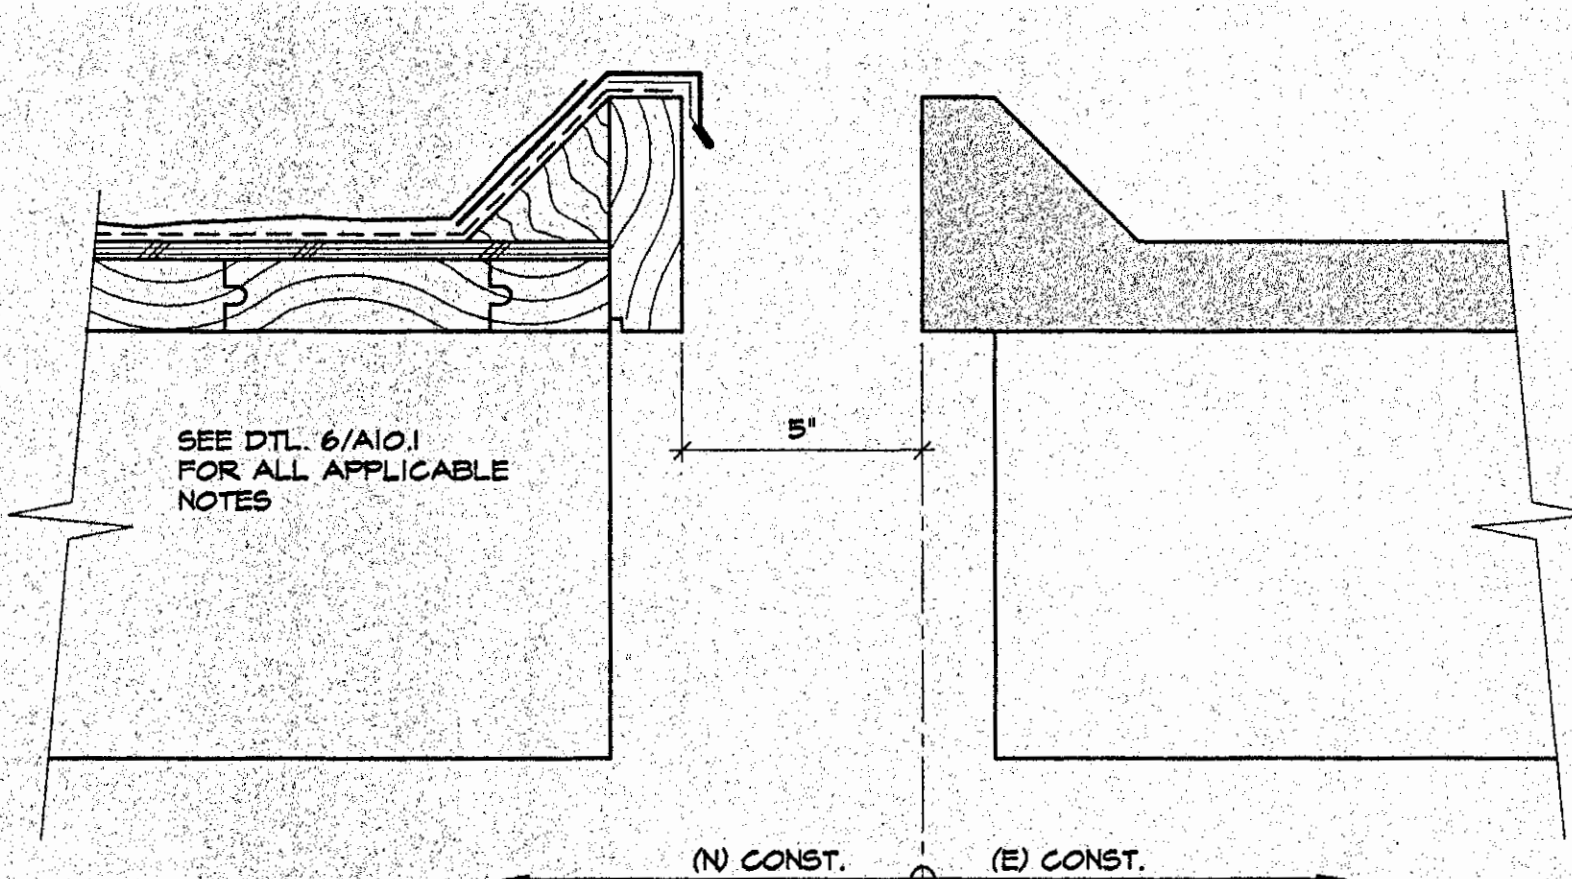

16 FLASHING DTL.

3" = 1'-0"

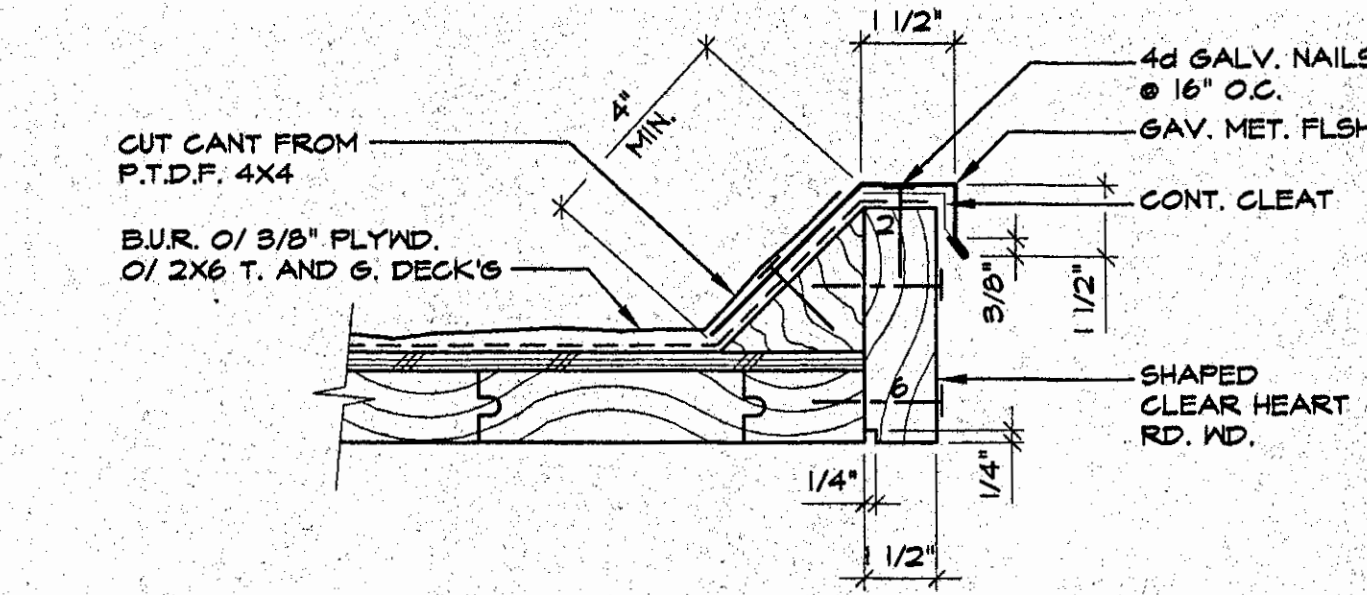

6 FLASHING DTL.

3" = 1'-0"

THE USE OF THESE PLANS AND SPECIFICATIONS SHALL BE RESTRICTED TO THE ORIGINAL SITE FOR WHICH THEY WERE PREPARED AND PUBLICATION THEREOF IS EXPRESSLY LIMITED TO SUCH USE. RE-USE, REPRODUCTION, OR PUBLICATION BY ANY OTHER PARTY IS PROHIBITED. THE PLANS AND SPECIFICATIONS ARE THE PROPERTY OF THE ARCHITECT AND SHALL REMAIN HIS OR HER PROPERTY. NO PART OF THESE PLANS OR SPECIFICATIONS SHALL BE REPRODUCED OR TRANSMITTED IN ANY FORM OR BY ANY MEANS, ELECTRONIC OR MECHANICAL, INCLUDING PHOTOCOPYING, RECORDING, OR BY ANY INFORMATION STORAGE AND RETRIEVAL SYSTEM, WITHOUT THE WRITTEN PERMISSION OF THE ARCHITECT.